
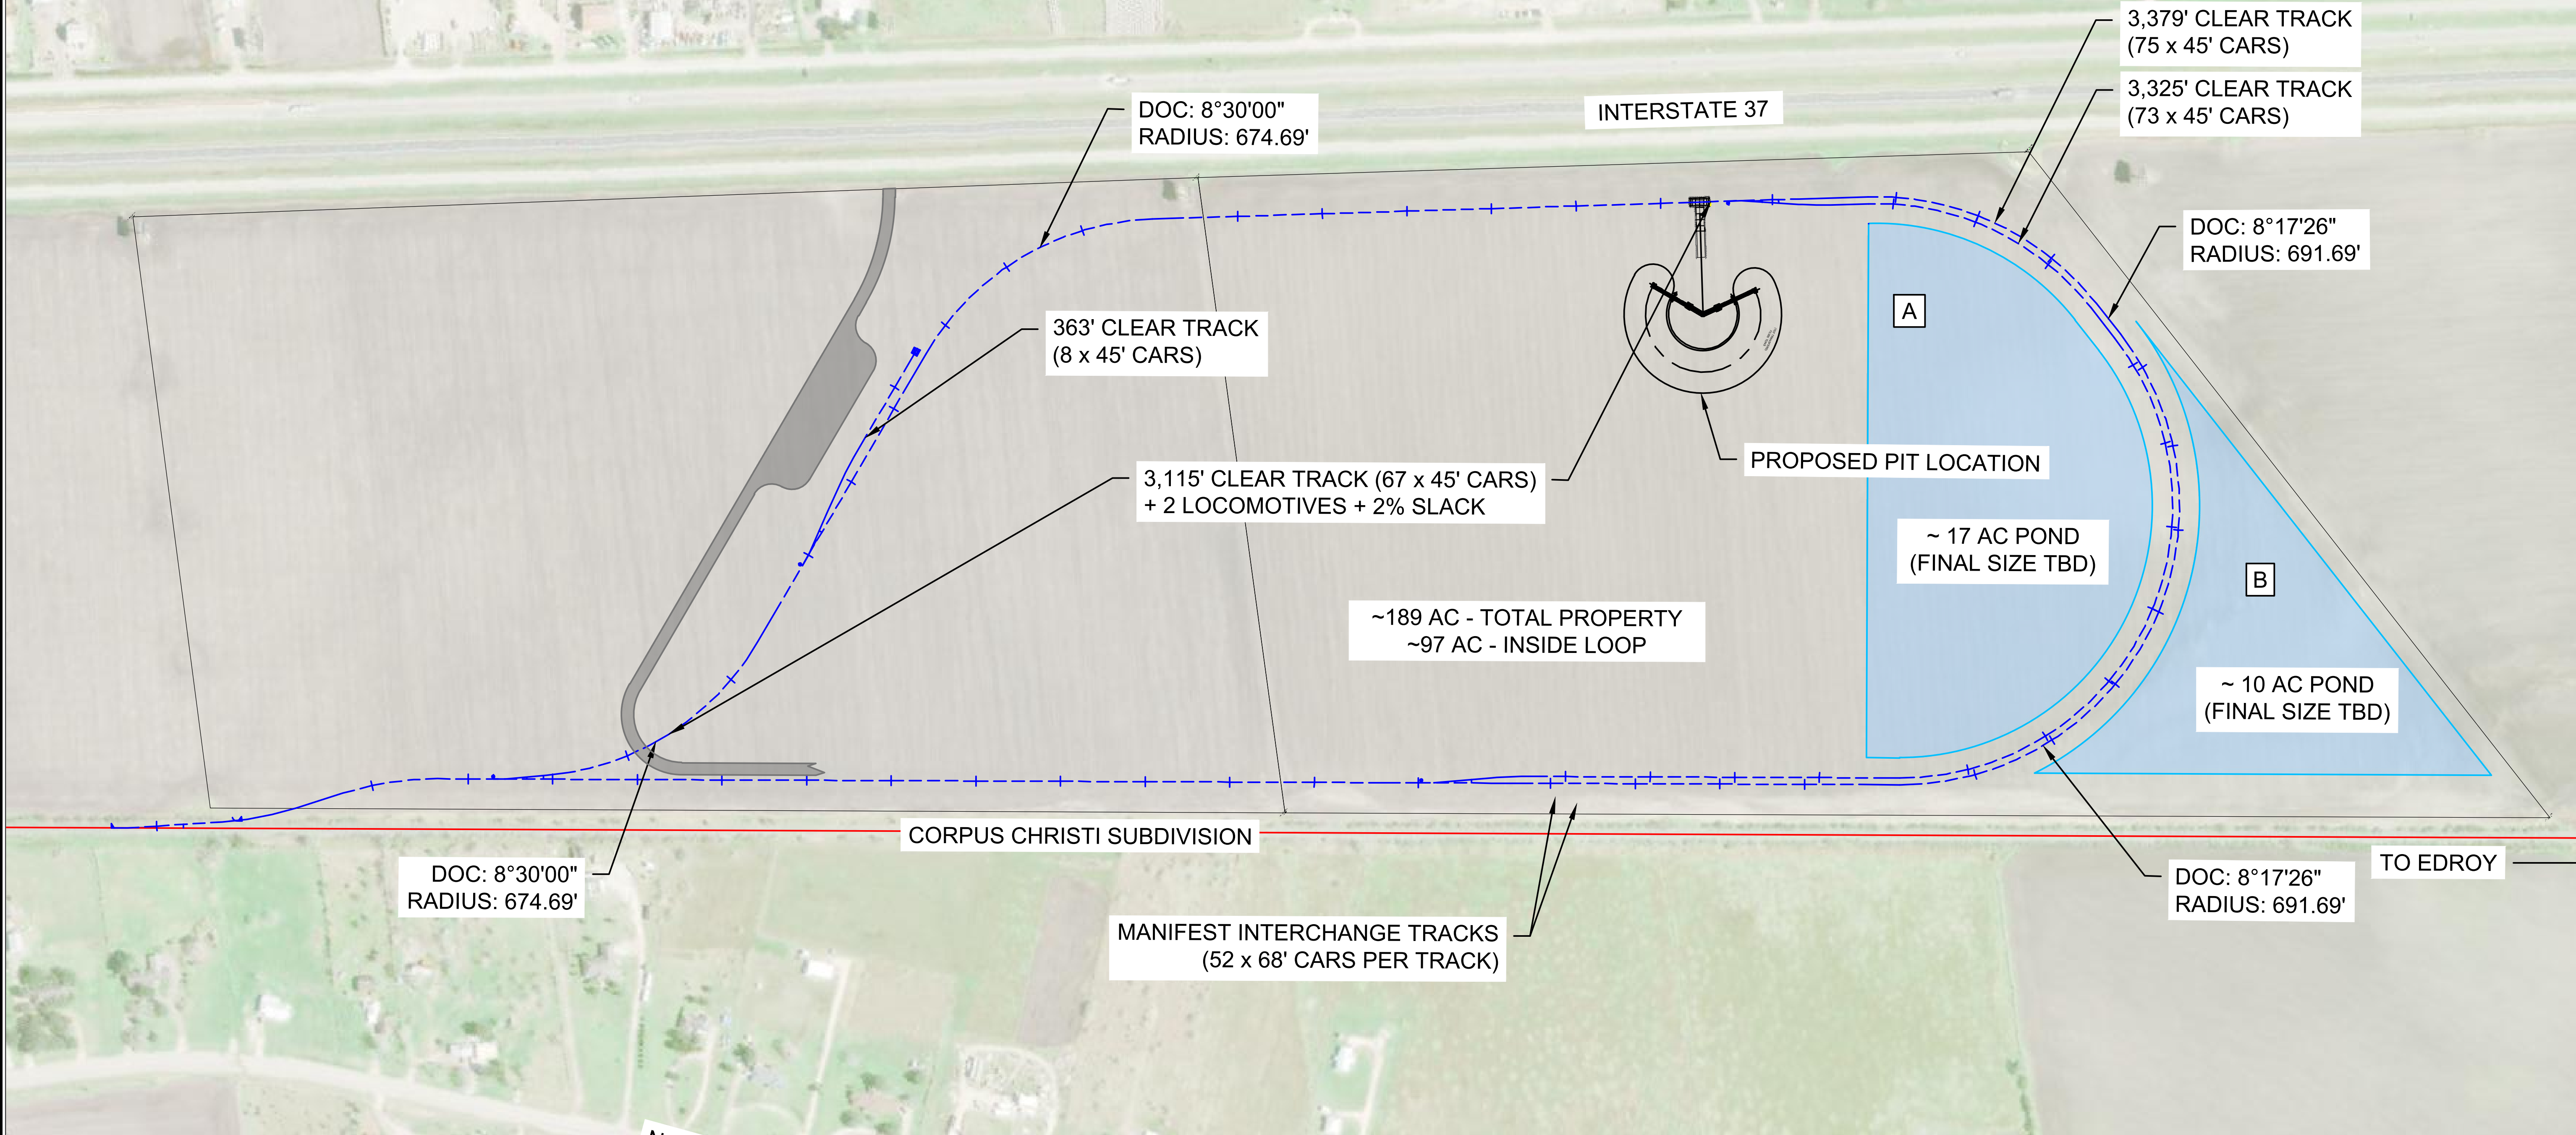


C:\Users\jgrayson\ACCDocs\RITD\595 HAC Materials\Project Files\0-Design Tech Data\0-XRefs\595-1_T_Base.dwg * 8/3/2022 4:04 PM * Plotted by Joe Grayson

HAC MATERIALS, LTD

Mathis, Texas

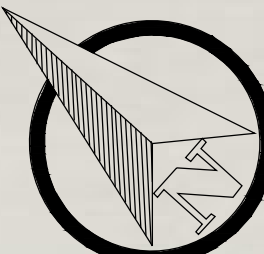

 RAILROAD INFRASTRUCTURE & TERMINAL DEVELOPMENT, LLC 35505 COOPER ROAD • P.O. BOX 1087 BROOKSHIRE, TEXAS 77423 (281) 392-4850 WWW.RITD-LLC.COM FIRM F-16264		LEGEND: EXIST. MAINLINE TRACK PROP. RR OWNED TRACK EXIST. IND. OWNED TRACK PROP. IND. OWNED TRACK FUTURE IND. OWNED TRACK RMVD. IND. OWNED TRACK RAILROAD RIGHT OF WAY FENCE	DATE 08/03/22 DRAWN KG CHECK JG APPRV'D BM	SERVED BY: UNION PACIFIC RAILROAD	HAC MATERIALS, LTD	FES #: 22-215-01 SHT 1.0 PROJ #:																			
	<table><thead><tr><th>REV.</th><th>DATE</th><th>BY</th><th>DESCRIPTION</th></tr></thead><tbody><tr><td> </td><td> </td><td> </td><td> </td></tr><tr><td> </td><td> </td><td> </td><td> </td></tr><tr><td> </td><td> </td><td> </td><td> </td></tr><tr><td> </td><td> </td><td> </td><td> </td></tr></tbody></table>	REV.	DATE	BY	DESCRIPTION																		THIS DRAWING SET WAS CREATED FROM INFORMATION PROVIDED BY OTHERS AND HAS NOT BEEN VERIFIED BY FIELD MEASUREMENTS OR TOPOGRAPHICAL SURVEYS. RAILROAD INFRASTRUCTURE & TERMINAL DEVELOPMENT ASSUMES NO RESPONSIBILITY FOR THE ACCURACY OF THE INFORMATION CONTAINED IN THE DRAWING SET. USE OF ANY PORTION OF THIS DRAWING CONSTITUTES ACCEPTANCE OF THE TERMS & CONDITIONS OF RAILROAD INFRASTRUCTURE & TERMINAL DEVELOPMENT, LLC.	LOCATION AND DESCRIPTION: MP 114.66, CORPUS CHRISTI SUBDIVISION MATHIS, SAN PATRICIA COUNTY, TEXAS TRACKAGE TO SERVE: HAC MATERIALS, LTD	CONCEPTUAL DESIGN TRACK DESIGN PROJECT OVERVIEW
	REV.	DATE	BY	DESCRIPTION																					
RAILROAD INFRASTRUCTURE & TERMINAL DEVELOPMENT, LLC				CONCEPTUAL DESIGN TRACK DESIGN PROJECT OVERVIEW																					